

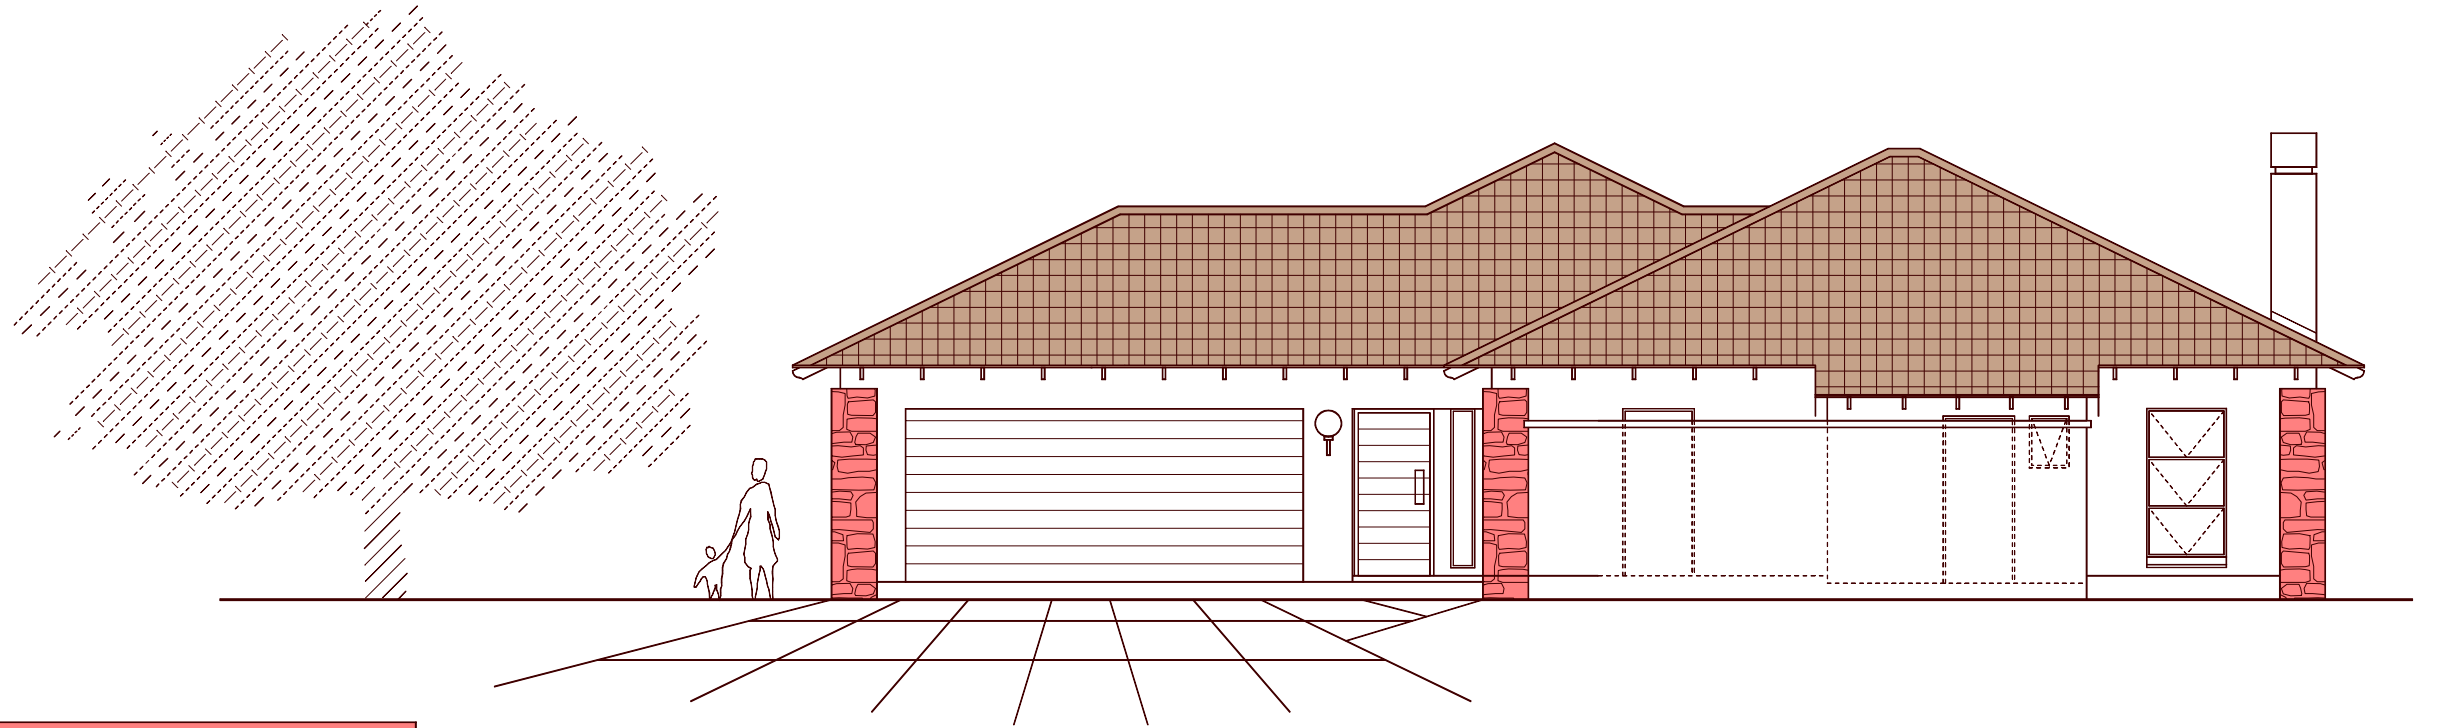


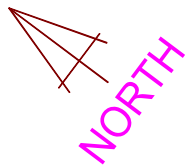

NORTH EAST ELEV.

SCALE 1 : 50

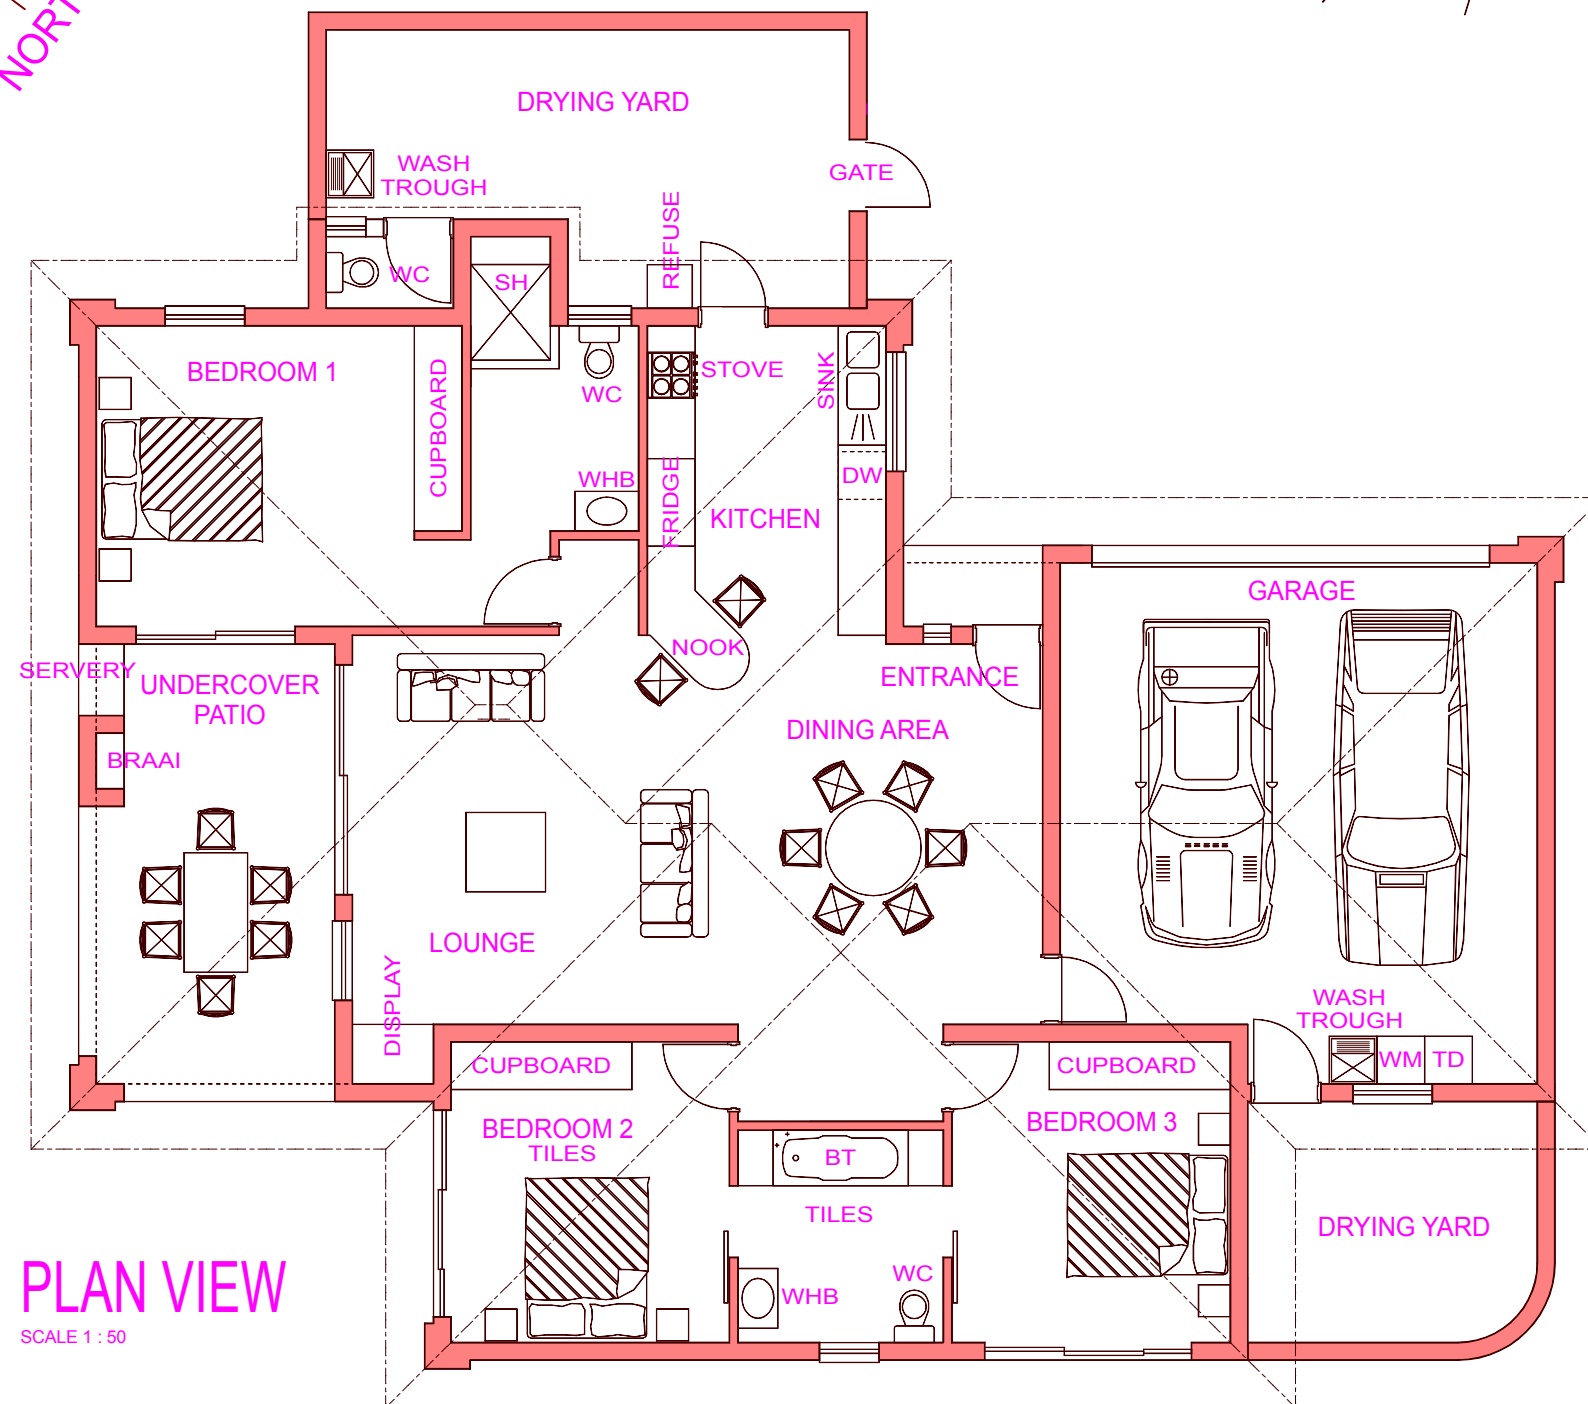

PLAN VIEW

SCALE 1 : 50

TYPE A
TOTAL AREA = 197,5 SQM

JCK PROPERTY DEVELOPMENT (Pty) Ltd

Designed By Dinky Vorster
Tel: (018) 786 2990
Cell : 082 806 7856
Member SACAP
(South African Council For Architectural Profession)
Reg. No : D2340

Project :

TYPE A RESIDENCE
KORO RIDGE
MODIMOLLE

DRG.No. KORO - P1